


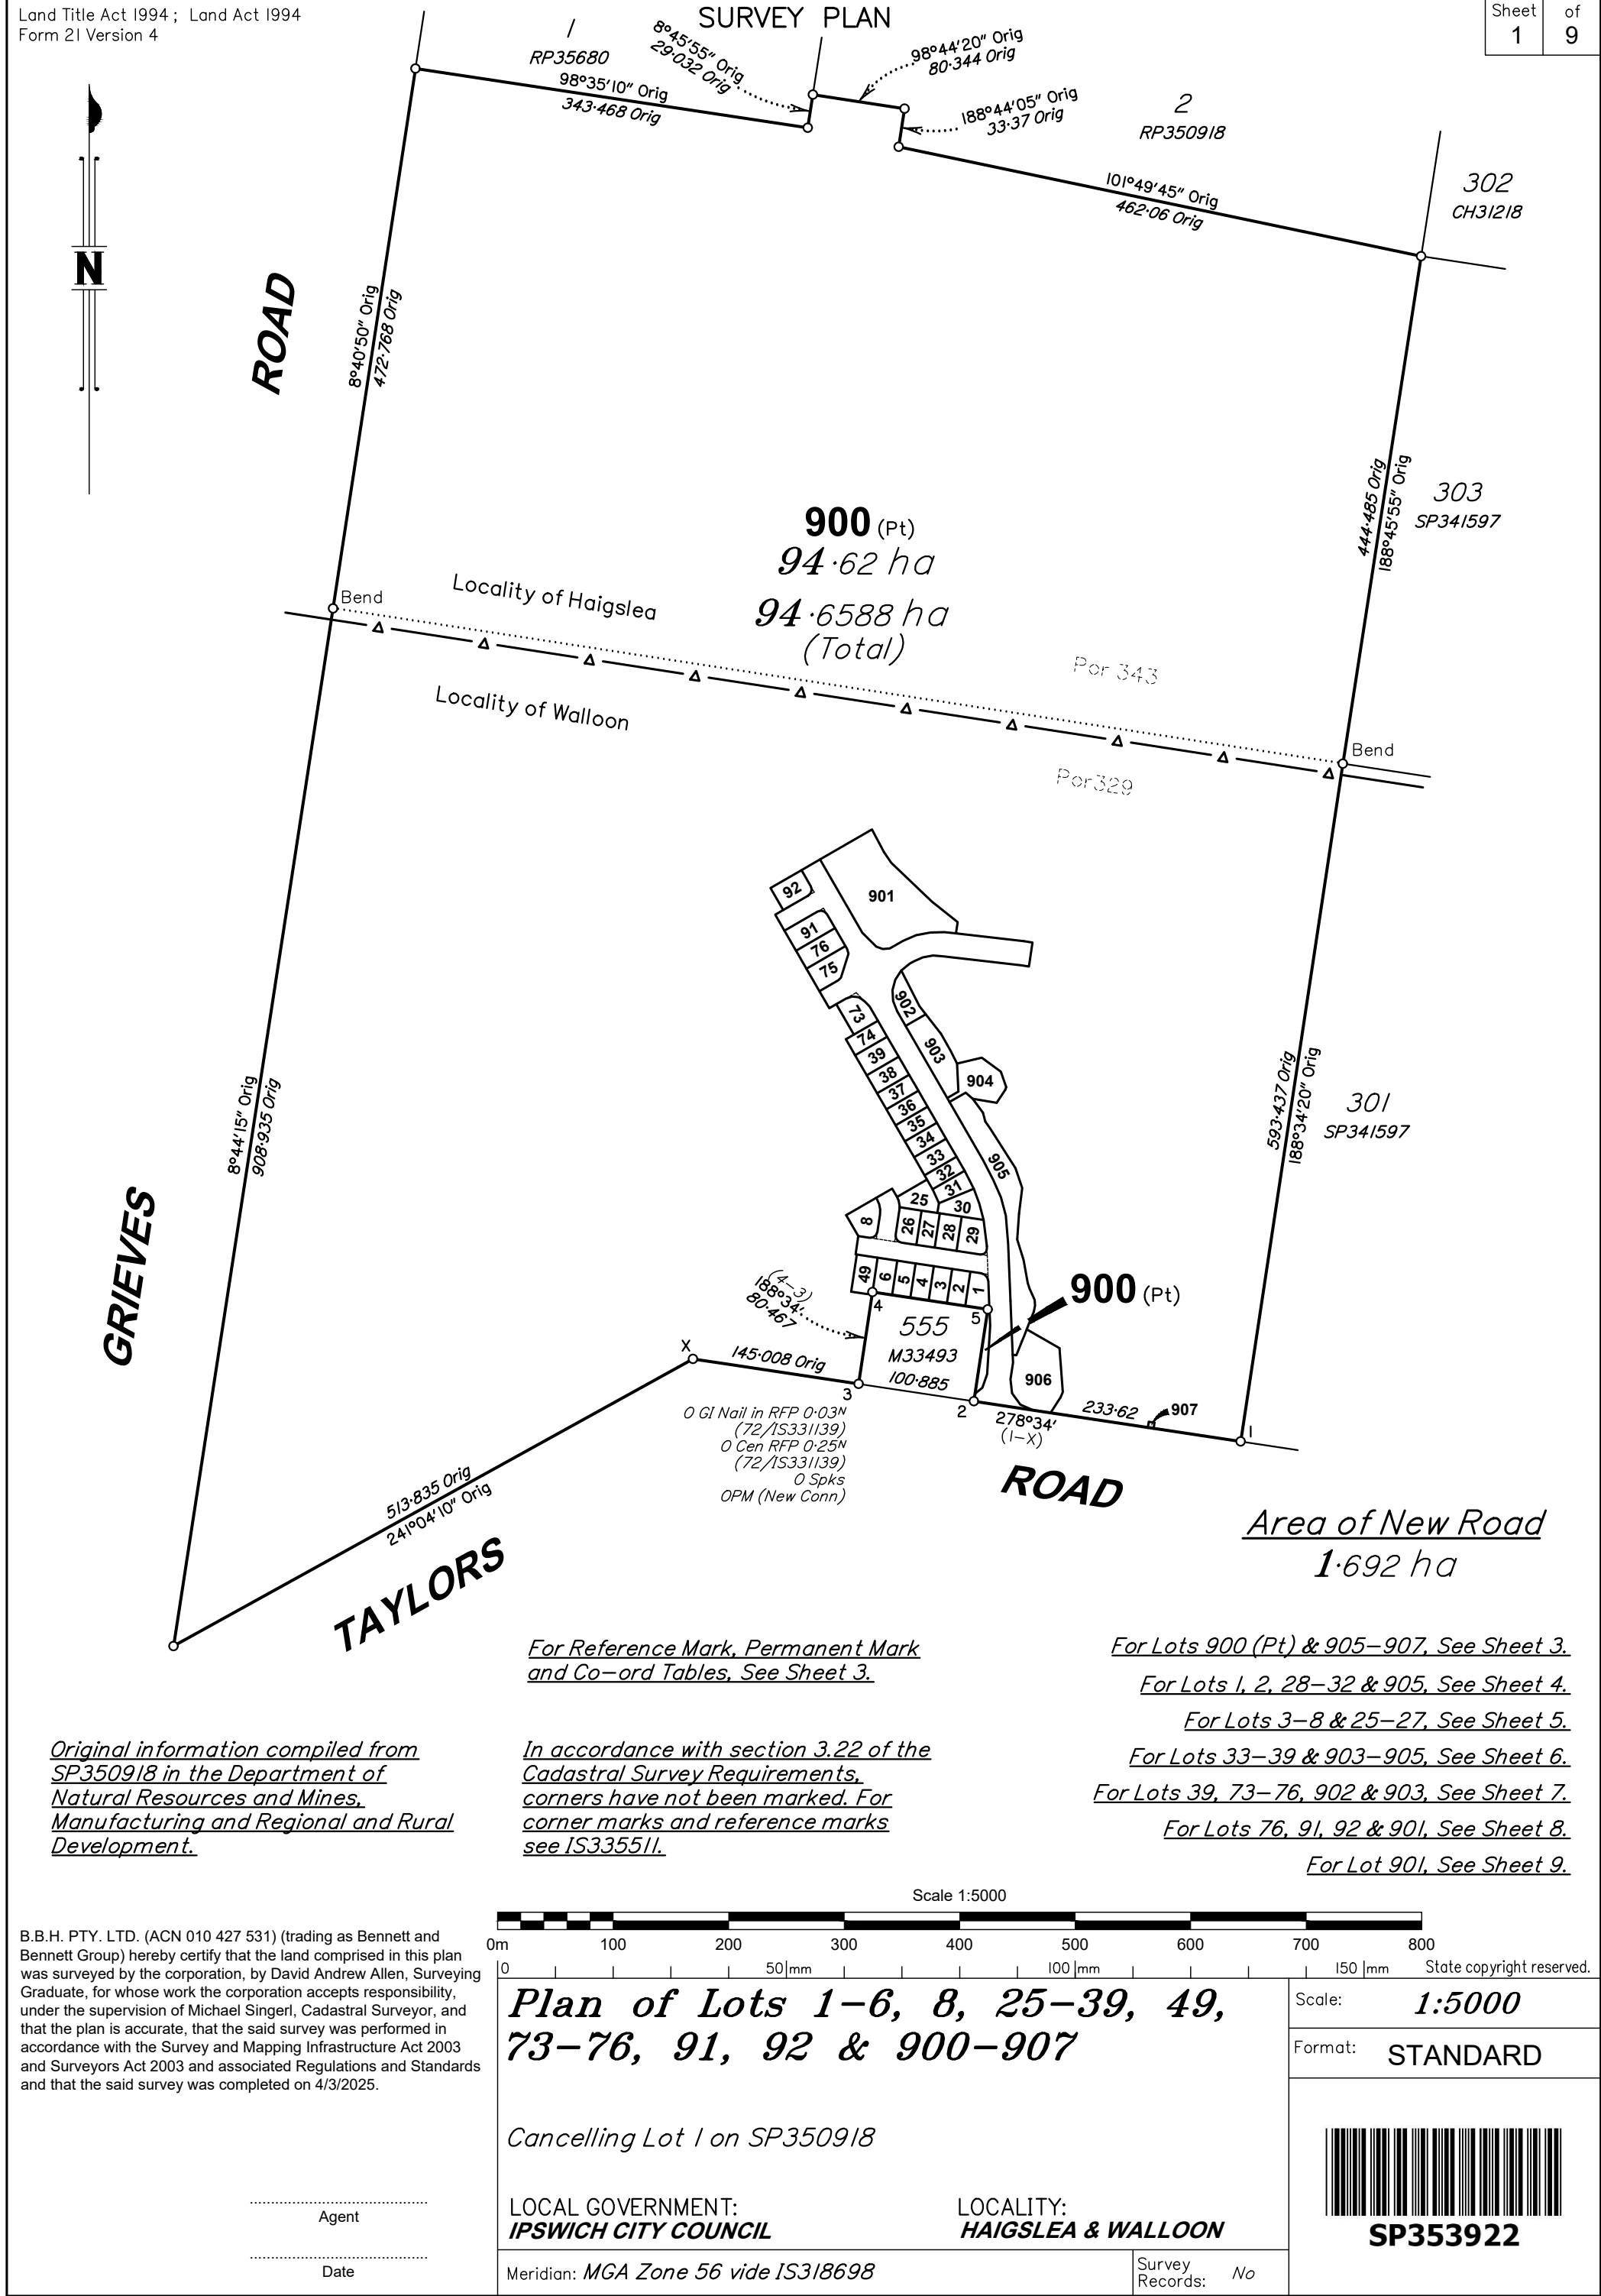

(Dealing No.)

4. Lodged by

(Include address, phone number, reference, and Lodger Code)

I. Existing		Created		
Title Reference	Description	New Lots	Road	Secondary Interests
51373233	Lot 1 on SP350918	1-6, 8, 25-39, 49, 73-76, 91, 92 & 900-907	New Rd	_____

Survey Report

This plan is part of a staged development and has been prepared in accordance with section 3.22 of the Cadastral Survey Requirements.

This plan is part of the package of survey work relating to Departmental survey advice reference 0000-0000.

This plan follows on from initial surround plan IS318698 and SP350918 from which there are no changes in dimensions.

Deposited survey records contain MGA GDA-2020 coordinates of Lots 1-6, 8, 25-39, 49, 73-76, 91, 92 & 901-907.

900 1-6, 8, 25-39, 49, 73-76, 91, 92 & 901-907	POR 343 & POR 329 POR 329
Lots	Orig

2. Orig Grant Allocation :

3. References :

Dept File :

Local Govt :

Surveyor : 160494

Survey Advice :

????-????

5. Passed & Endorsed :

By: B.B.H. PTY LTD ACN 010 427 531

Date :

Signed :

Designation : Cadastral Surveyor

6. Building Format Plans only.

I certify that:

~~* As far as it is practical to determine, no part of the building shown on this plan encroaches onto adjoining lots or road;~~

* Part of the building shown on this plan encroaches onto adjoining * lots and road

Cadastral Surveyor/Director* Date

~~* delete words not required~~

7. Lodgement Fees :

Survey Deposit \$.....

Lodgement \$

.....New Titles \$

Photocopy \$

Postage \$

TOTAL \$

8. Insert
Plan
Number


SP353922

<i>STN</i>	<i>TO</i>	<i>ORIGIN</i>	<i>BEARING</i>	<i>DIST</i>
1	<i>O Nail in Hdwl</i>	37/1S318698	127°04'40"	32.139
1	<i>O Screw in Hdwl</i>	51/1S273012	123°22'30"	36.346
1	<i>OIP</i>	37/1S318698	251°31'40"	37.444
2	<i>O Spk in Bit</i>	36/1S318698	185°44'	7.804
2	<i>O S Pkt</i>	36/1S318698	104°15'50"	40.411
3	<i>O Spk in Bit</i>	34/1S318698	190°36'15"	7.311
3	<i>O Spk</i>	72/1S331139	258°39'40"	47.665
4	<i>O S Pkt</i>	15/DP890493	356°28'35"	20.441

<i>PM</i>	<i>ORIGIN</i>	<i>BEARING</i>	<i>DIST</i>	<i>NO</i>	<i>TYPE</i>
1-OPM	37/1S318698	273°56'	2.121	191300	
3-OPM	29a/1S318698	249°01'35"	636.35	67025	

(New Conn)


<i>STATION</i>	<i>EASTING</i>	<i>NORTHING</i>	<i>ZONE</i>	<i>P.U.</i>	<i>LINEAGE</i>	<i>METHOD</i>	<i>REMARKS</i>
<i>PM191300</i>	<i>465 339.415</i>	<i>6 947 797.581</i>	<i>56</i>	<i>0.016</i>	<i>Datum</i>		<i>SCDB</i>
<i>PM67025</i>	<i>464 416.949</i>	<i>6 947 619.58</i>	<i>56</i>	<i>0.017</i>	<i>Datum</i>		<i>SCDB</i>
<i>Note:</i>	<i>464 416.949</i>	<i>6 947 619.58</i>		<i>0.017</i>			<i>A statement un</i>

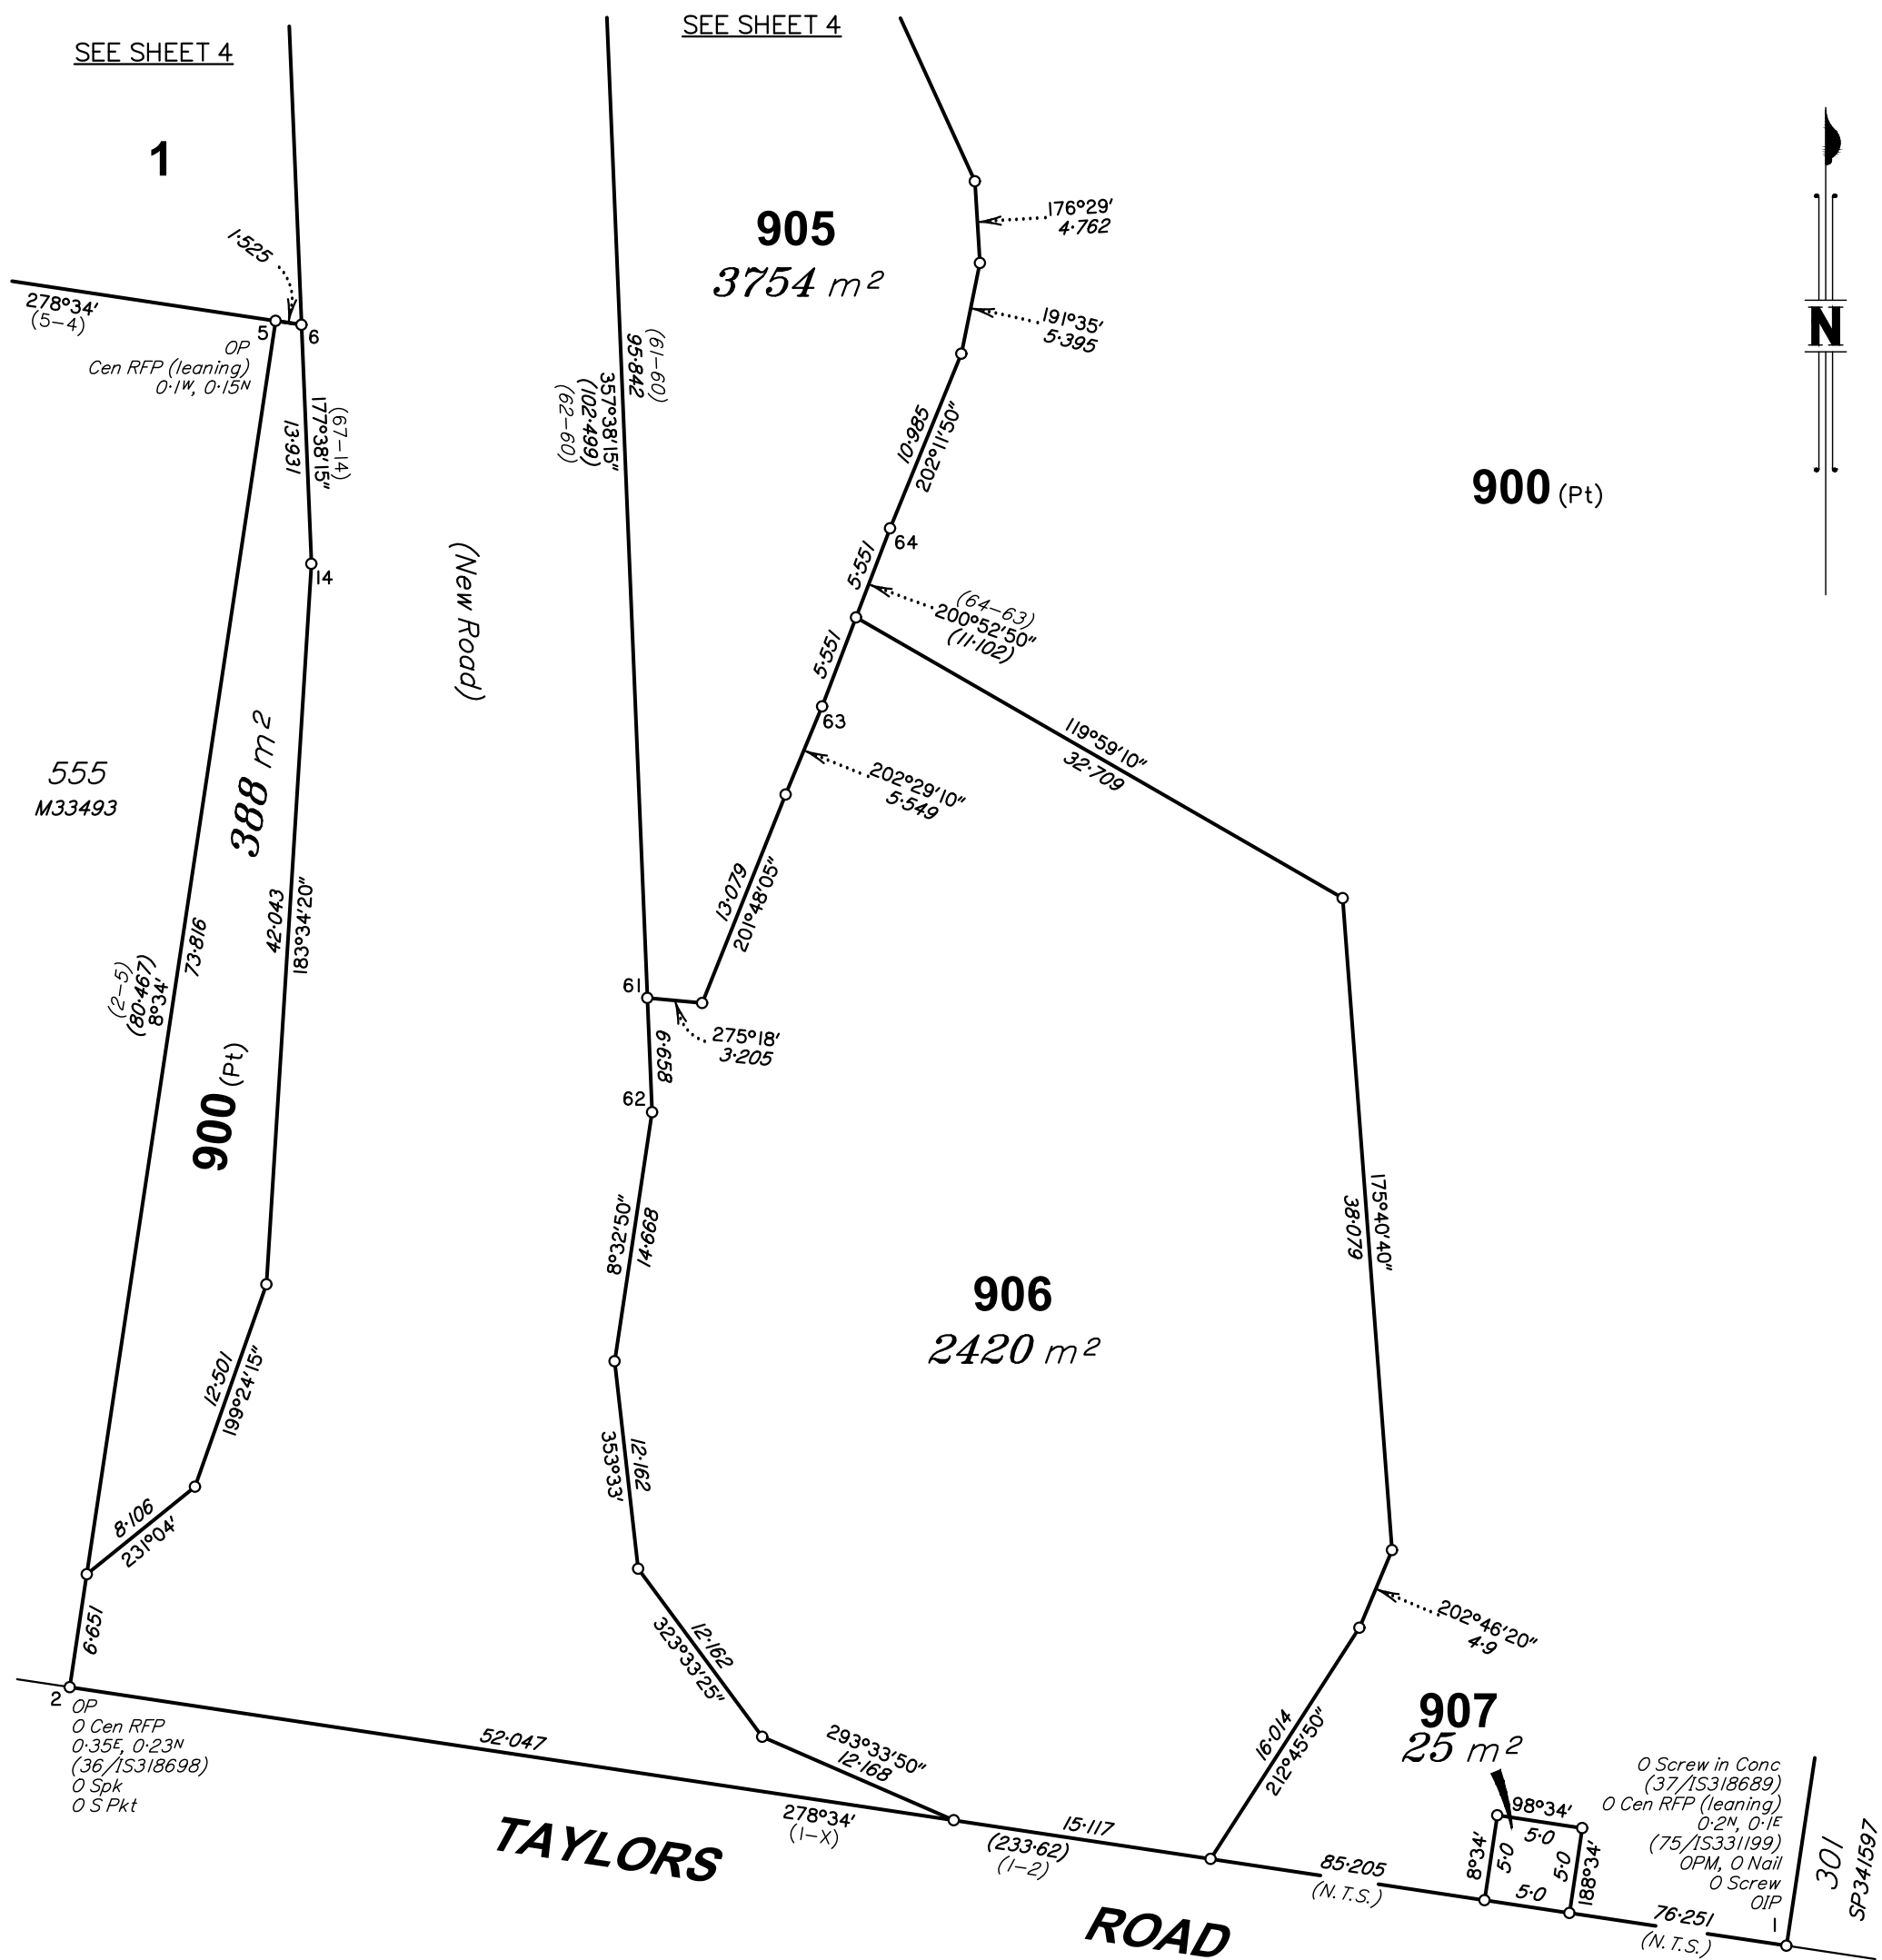

State copyright reserved.

Insert
Plan
Number

SP353922

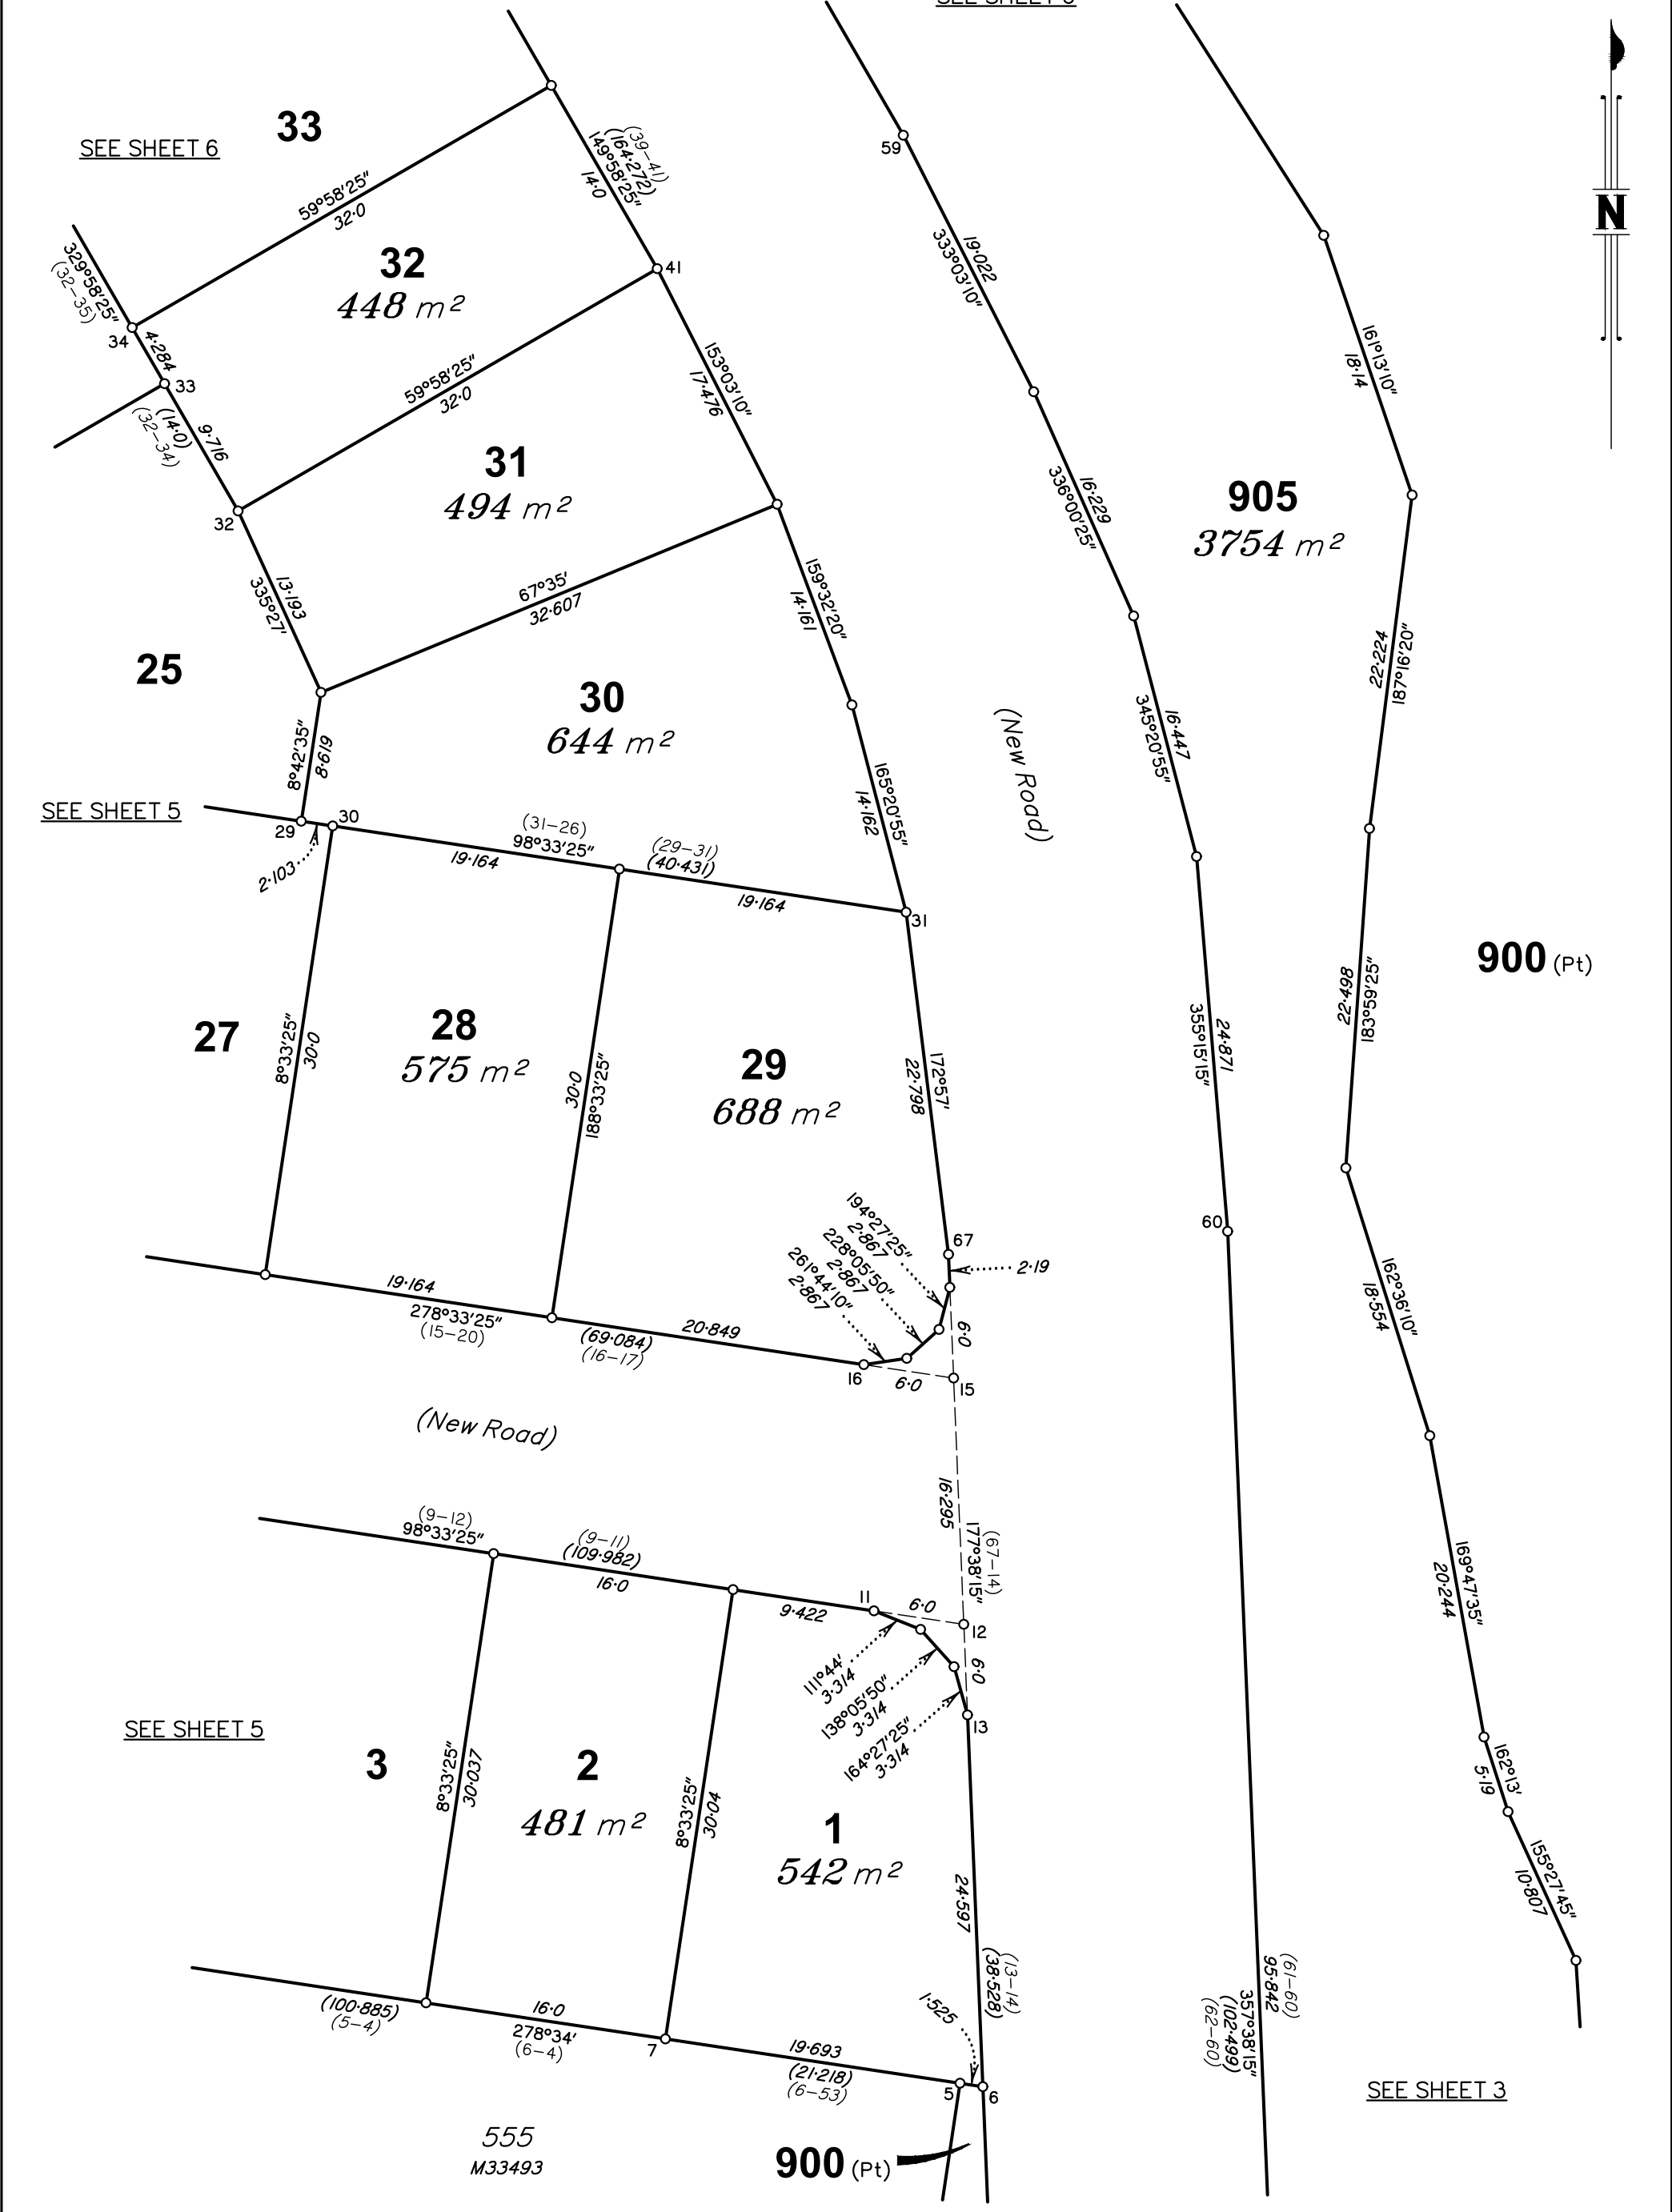

Scale 1:400



State copyright reserved.

Insert
Plan
Number
SP353922



SEE SHEET 6

SEE SHEET 4

900 (Pt)

8
652 m²

25
645 m²

26
563 m²

27
480 m²

49
592 m²

6
516 m²

5
480 m²

4
481 m²


3
481 m²

2

OP
O GI Nail in Cen RFP
(15/DP890493)
0.12E, 0.03N
O S Pkt


555
M33493



Scale 1:400

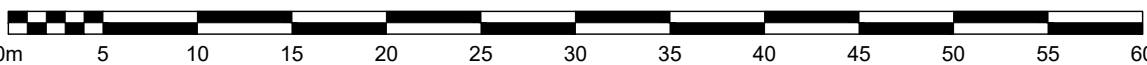

State copyright reserved.


Insert Plan Number
SP353922

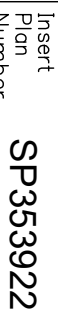

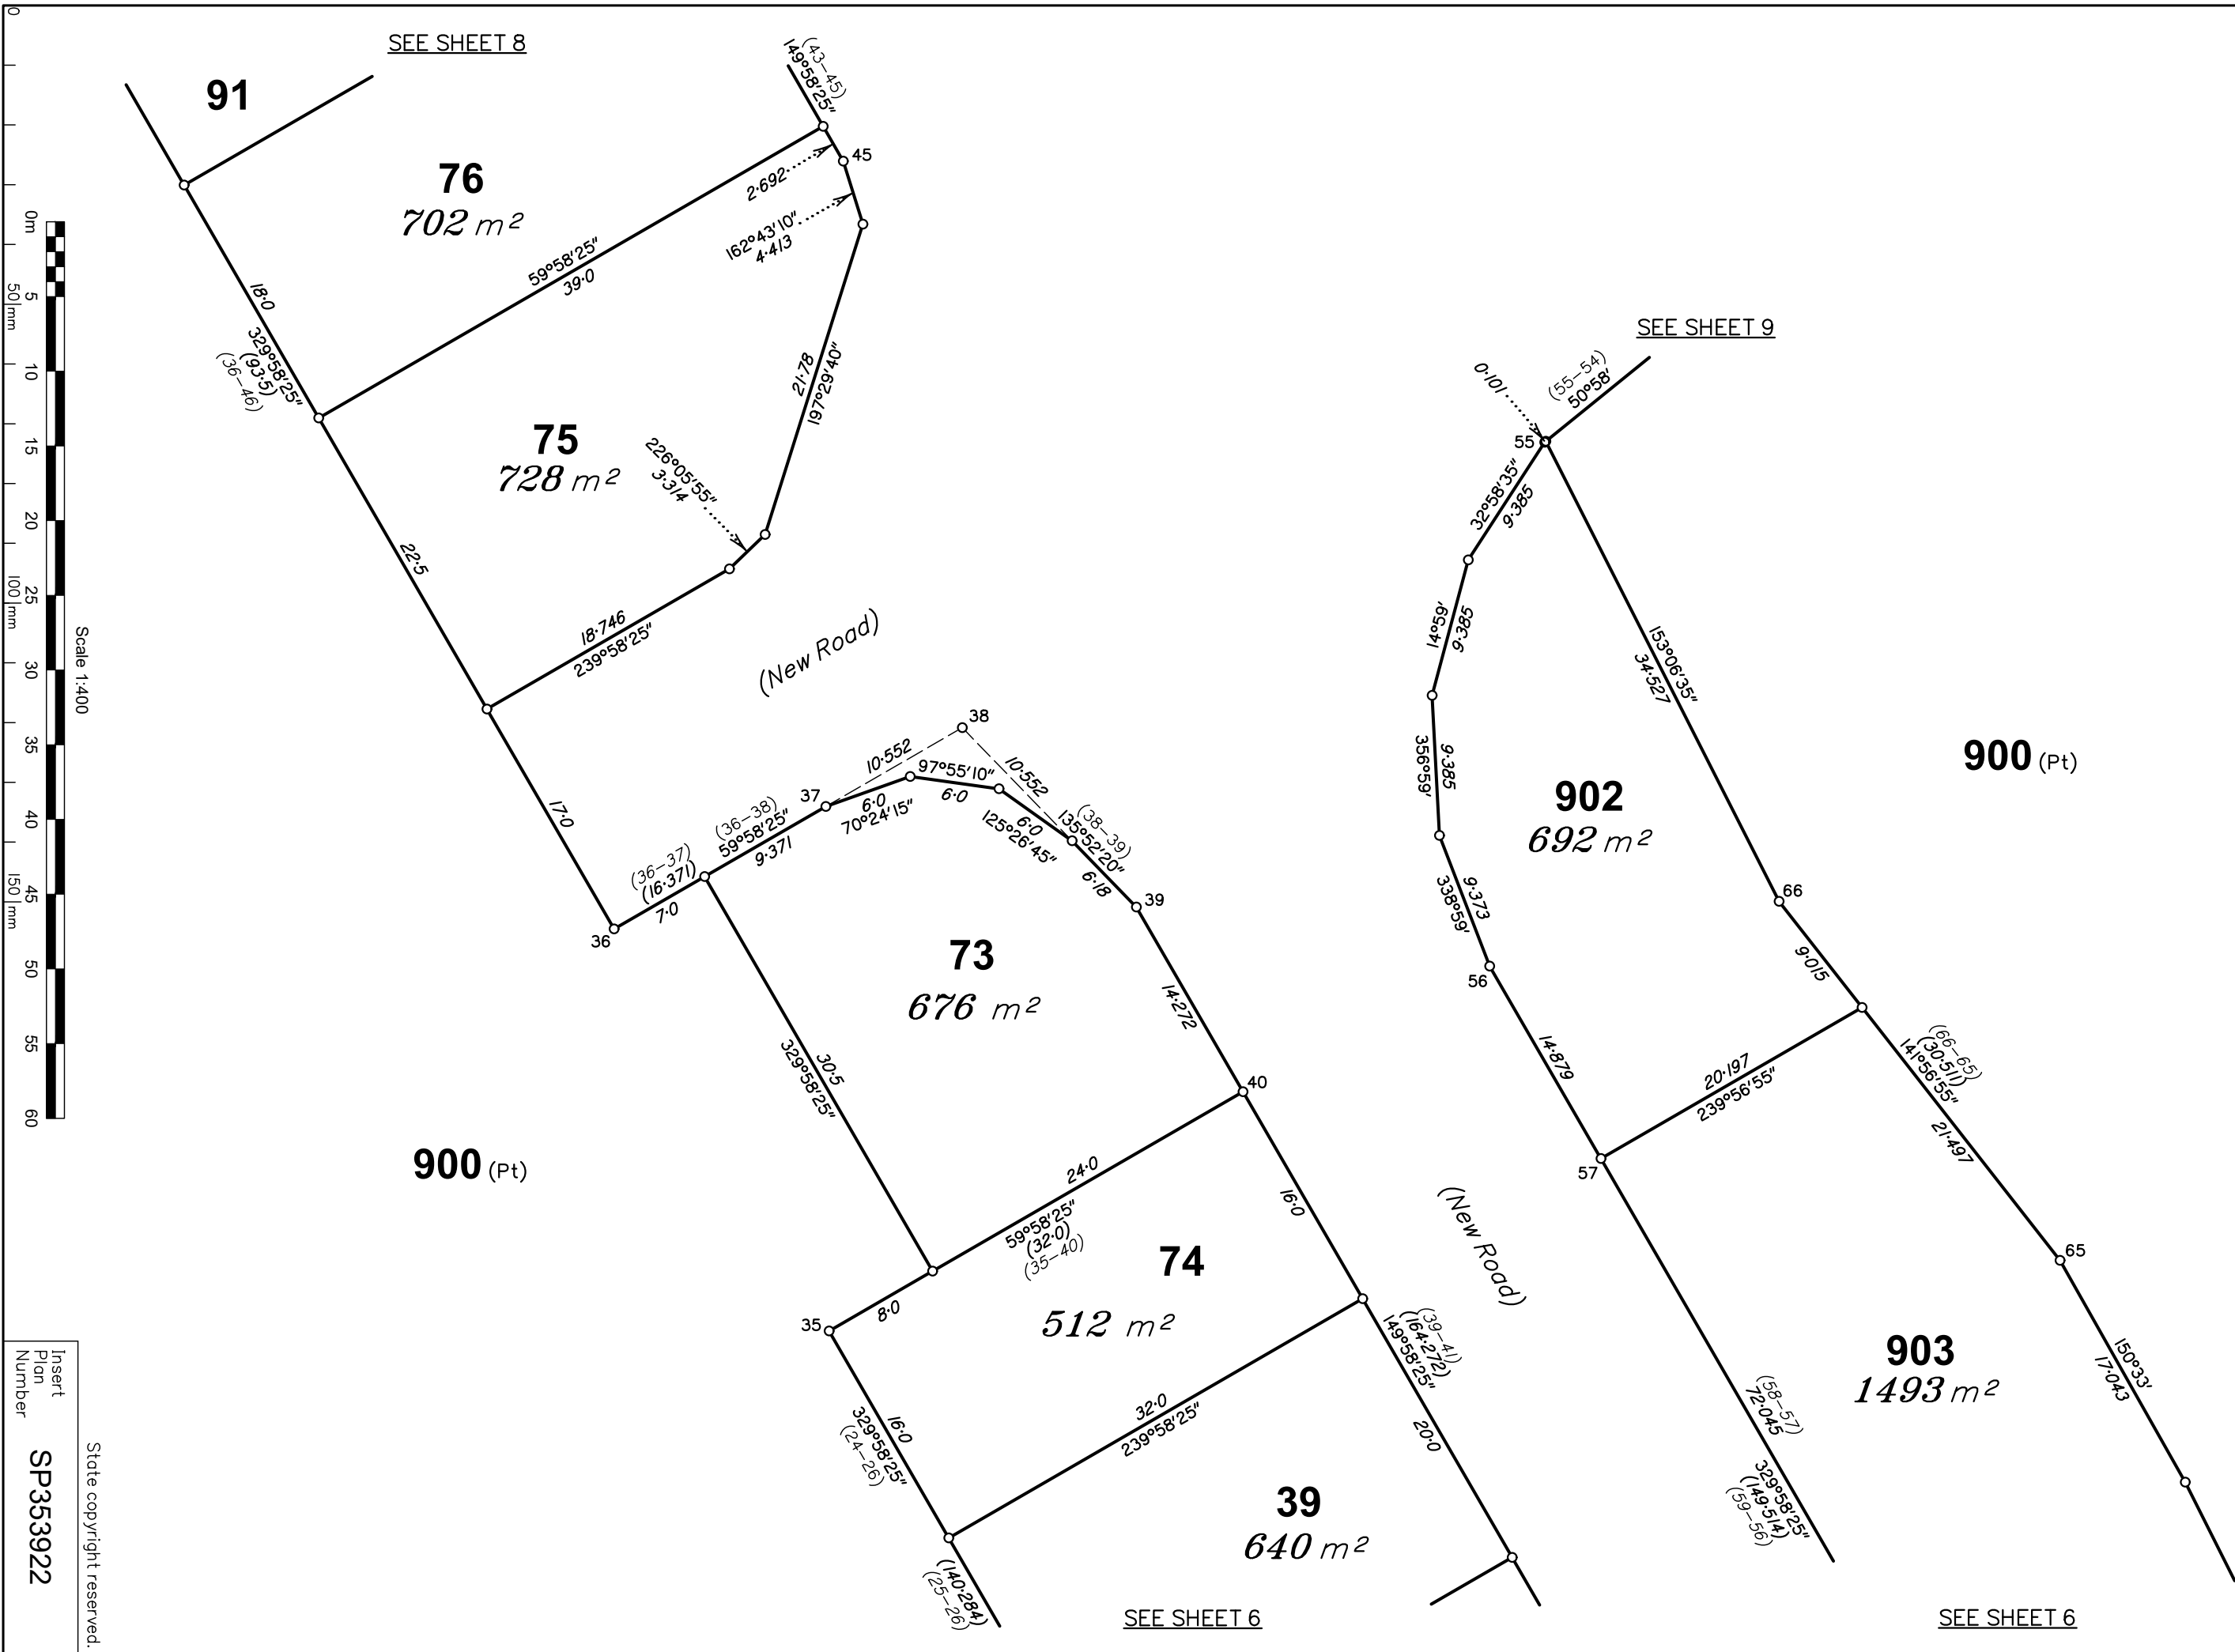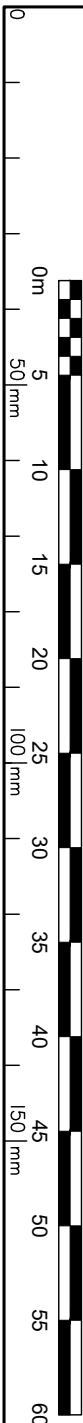



SEE SHEET 9

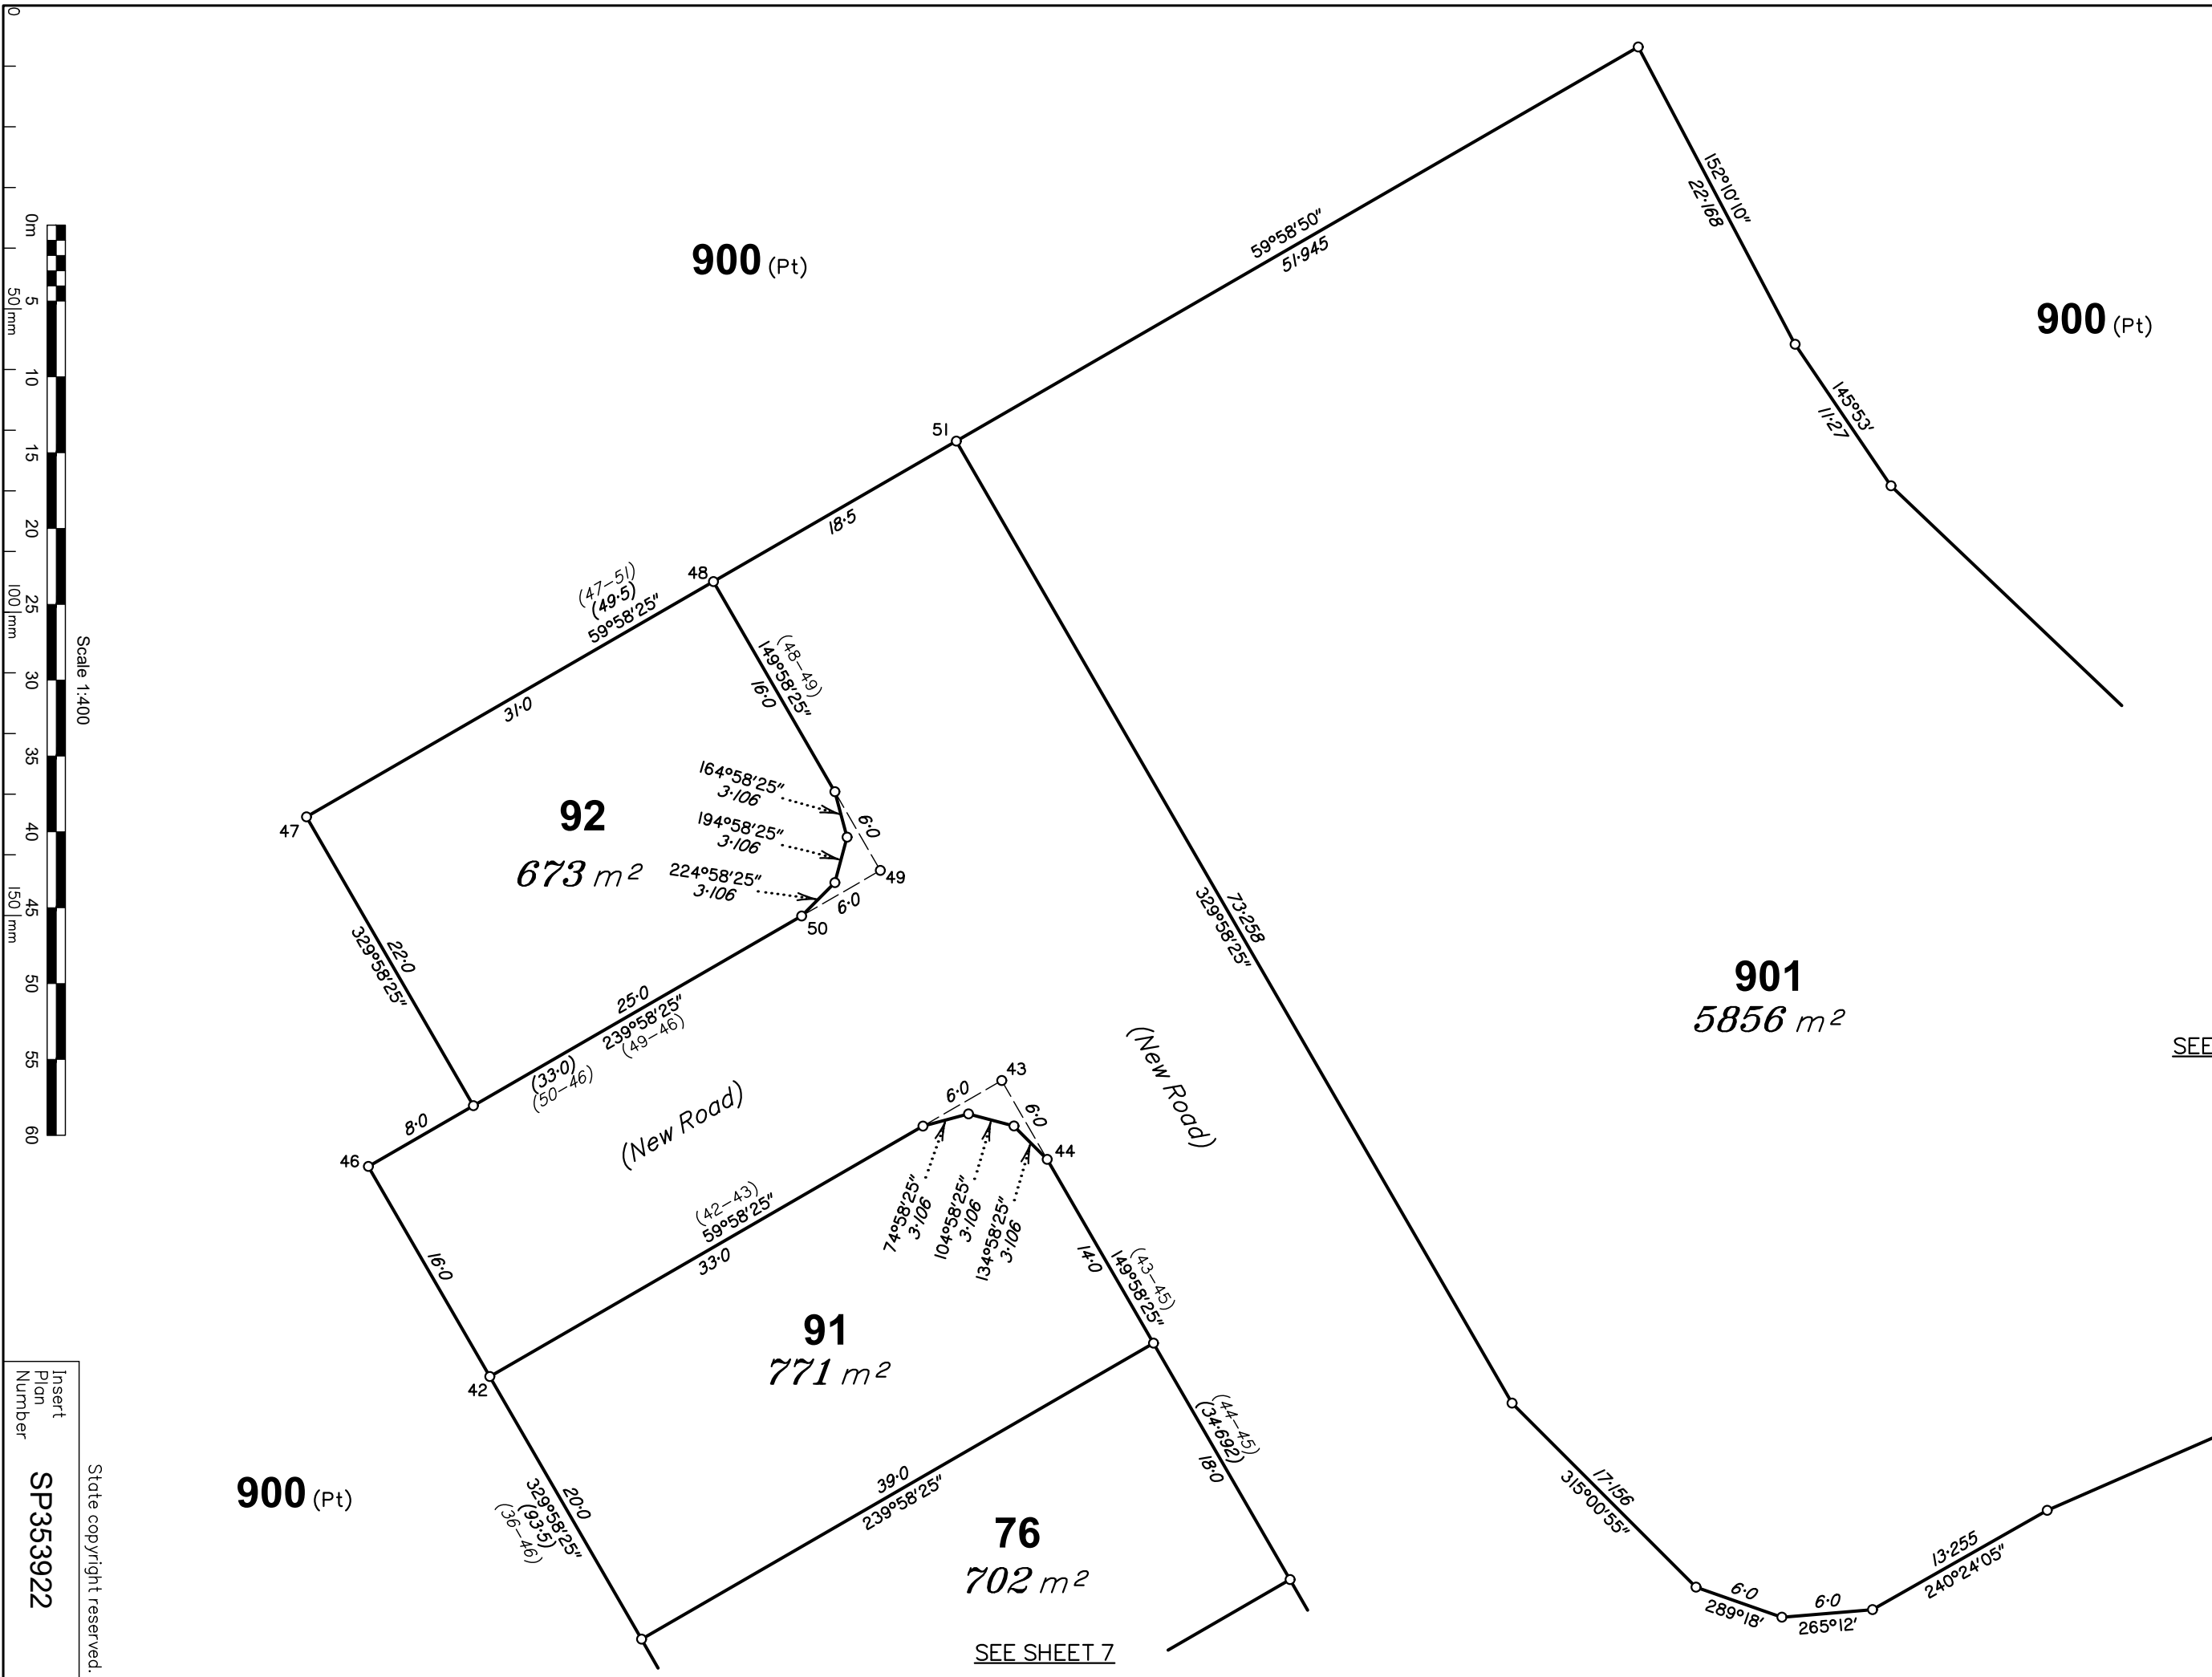



900 (Pt)

901
5856 m²


900 (Pt)

SEE SHEET 8

SEE SHEET 8

SEE SHEET 7

(New Road)

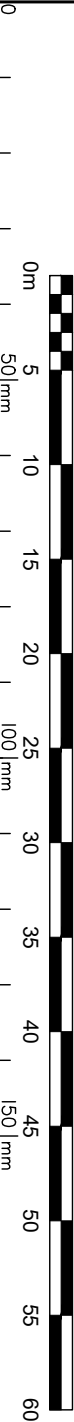

Scale 1:400

Insert
Plan
Number

SP353922

State copyright reserved.